


Project Management Initials: Design: CCHK Checked: CCHY Approved: SWKM ISO A1 594mm x 841mm

06-March-2021
 Path: \\aecom-usp-pw-hk\hobby\user\AECOM_DSGE_ASI\Documents\60507694_TCNITE - D3\CAD PRODUCTION\DRAWING\CONTRACT\03\1000\03_1000.dgn

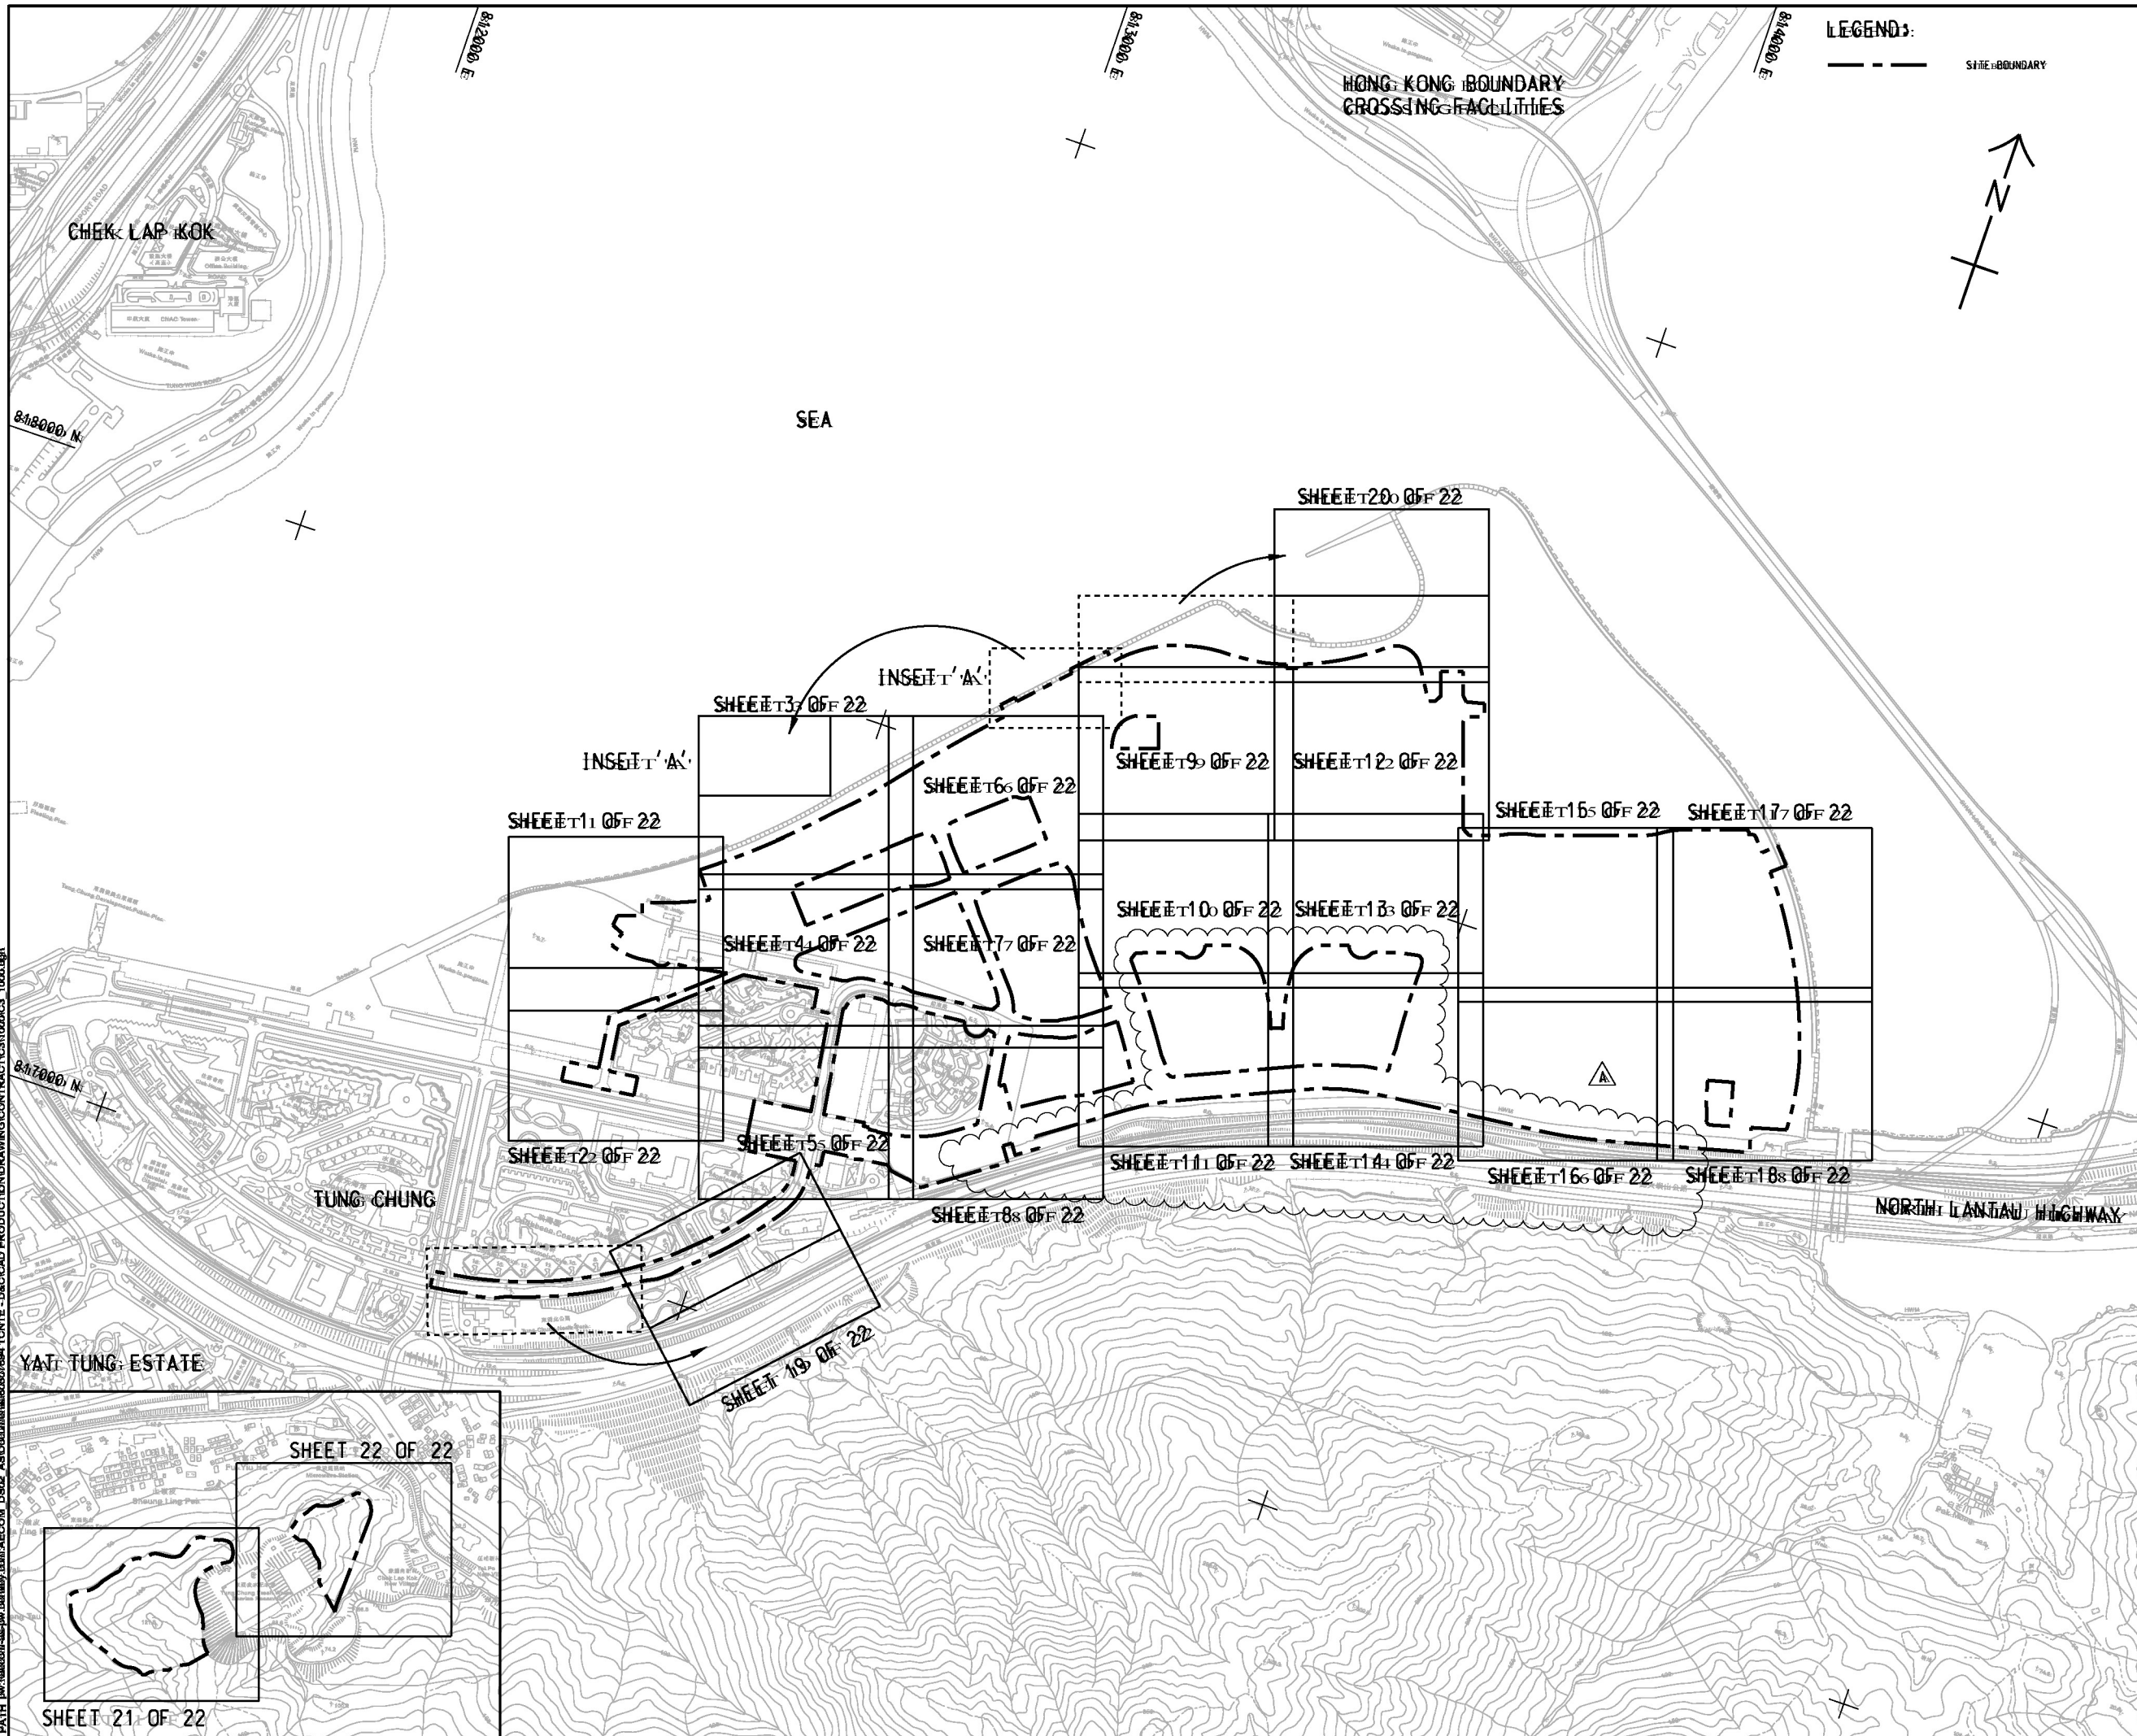

LEGEND:
 --- SITE BOUNDARY

AECOM

PROJECT
 項目
**TUNG CHUNG NEW TOWN
 EXTENSION (EAST) -
 DESIGN AND
 CONSTRUCTION**

CLIENT
 業主
CEDD 土木工程拓展署
 Civil Engineering and
 Development Department

CONSULTANT
 工程顧問公司
AECOM/Asia Company Ltd.
 www.aecom.com

SUB-CONSULTANTS
 分列工程顧問公司

ISSUE/REVISION
 修訂

I/R	DATE	DESCRIPTION	CHK.
A	FEB. 21	TENDER ADDENDUM NO. 2	CCHY
-	DEC. 20	TENDER DRAWING	CCHY

STATUS
 階段

SCALE
 比例
 A1 1 : 5000

DIMENSION UNIT
 尺寸單位
 METRES

KEY PLAN
 索引圖

PROJECT NO.
 項目編號
 60507694

CONTRACT NO.
 合約編號

SHEET TITLE
 圖紙名稱
 GENERAL LAYOUT OF CONTRACT
 NO. NL/2020/03

SHEET NUMBER
 圖紙編號
 60507694/Z47/FIGURE 1.3

This drawing has been prepared for the use of AECOM's client. It may not be used, modified, reproduced or relied upon by third parties, except as agreed by AECOM in writing. AECOM accepts no responsibility, and does not warrant, for any party that uses or relies on this drawing without AECOM's express written consent. All measurements must be obtained from the stated dimensions.